



1 SIDE ENTRANCE STAIRWAY - PLAN VIEW
SCALE: 3/8"=1'-0"

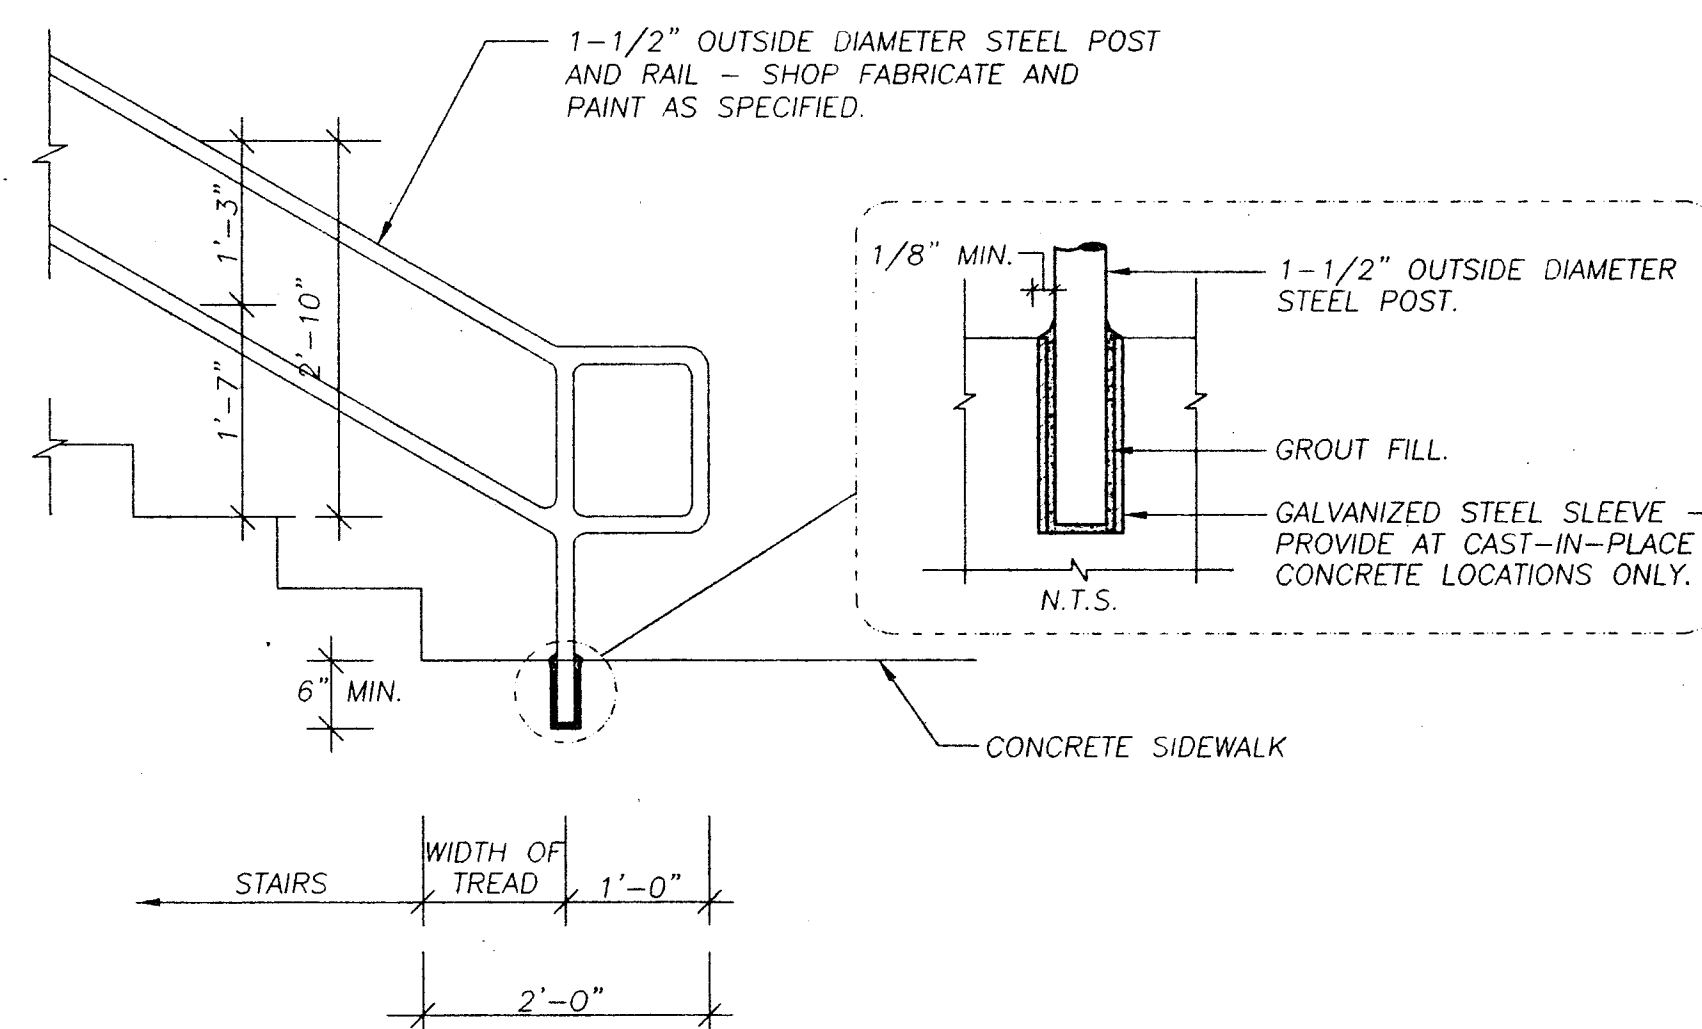

3 HANDRAIL DETAIL
SCALE: 3/4"=1'-0"

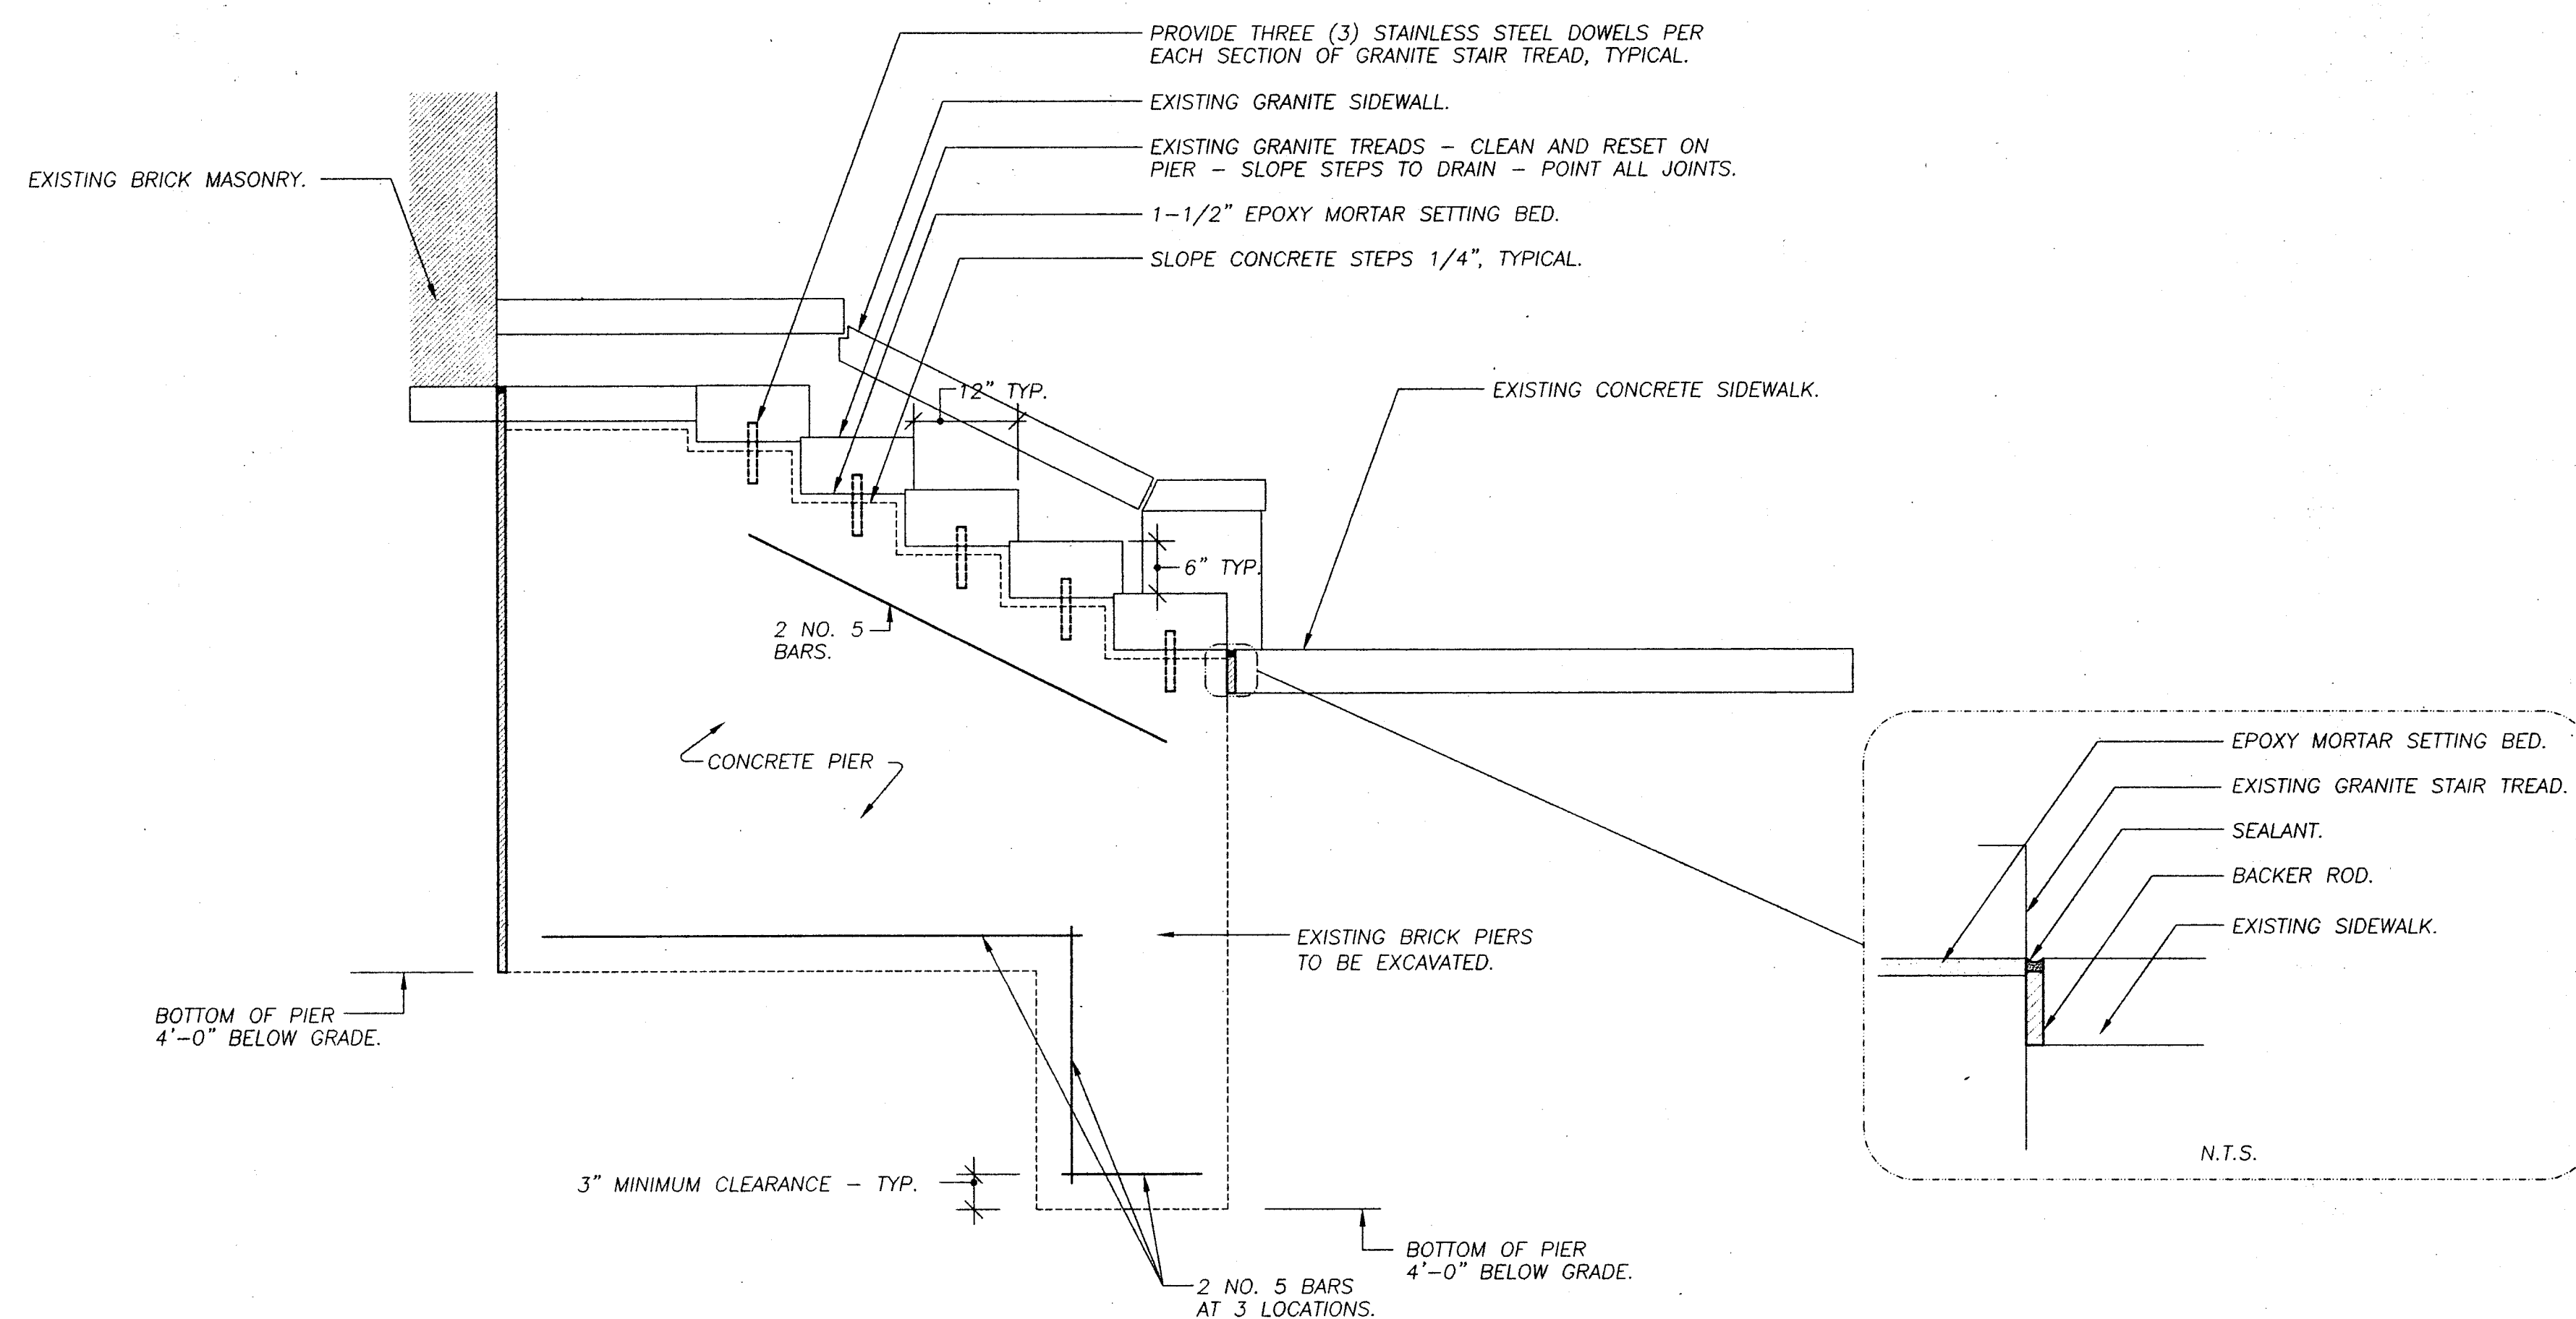


2 SECTION - SIDE ENTRANCE
SCALE: 3/4"=1'-0"


GENERAL NOTES

- THE INFORMATION SHOWN ON THIS PLAN HAS BEEN COMPILED FROM VARIOUS SOURCES AND MAY NOT REFLECT THE ACTUAL CONDITIONS AT THE TIME OF CONSTRUCTION. THE CONTRACTOR SHALL VERIFY ALL CONDITIONS, DIMENSIONS AND QUANTITIES IN THE FIELD.
- ANY CONDITION FOUND NOT DETAILED SHALL BE CONSTRUCTED IN A MANNER SIMILAR TO THAT OF THE TYPICAL DETAILS.
- EXISTING BRICK PIERS, SOIL, ETC. TO BE EXCAVATED AND REMOVED TO THE DIMENSIONS SHOWN.
- BACK FILL BETWEEN THE PIERS WITH THE SPECIFIED GRAVEL. COMPACT THE GRAVEL TO FOLLOW THE LINE OF THE STAIRS AND PROVIDE A 4" CLEARANCE BETWEEN THE TOP OF THE GRAVEL AND THE BOTTOM OF THE TREADS.
- ALL ITEMS ARE NEW UNLESS DESIGNATED AS EXISTING.
- HANDRAILS ARE NOT SHOWN FOR CLARITY.
- DASHED LINES INDICATE NEW CONCRETE PIERS.
- END PIERS SHALL BE 12" WIDE. CENTER PIERS SHALL BE 24" WIDE.

GRAPHIC SCALE 3/4"=1'-0"

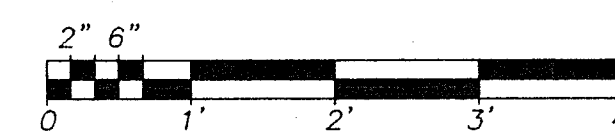


GRAPHIC SCALE 3/8"=1'-0"

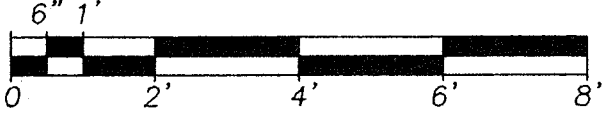

KEY PLAN

NOT TO SCALE

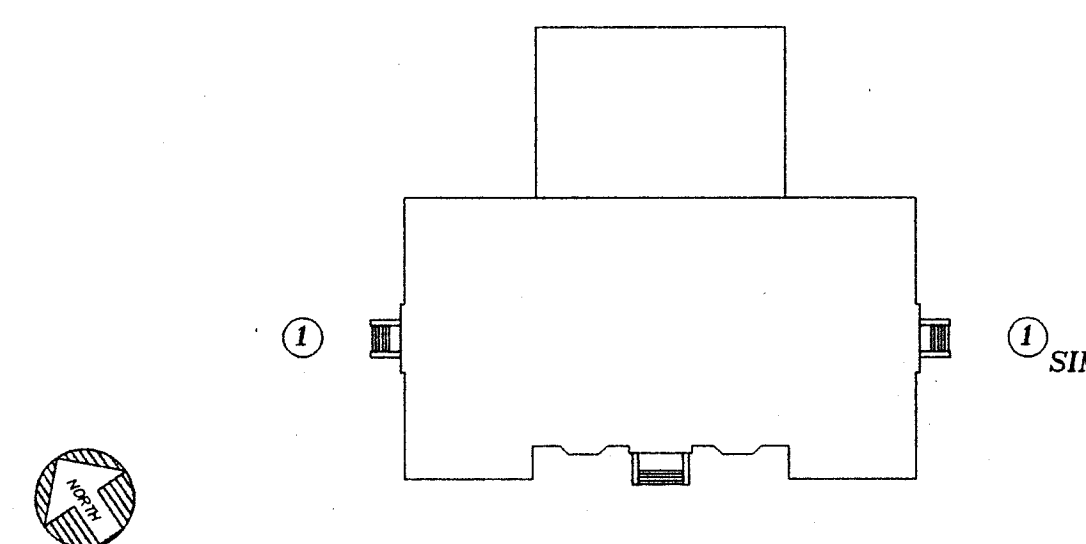

STAIRWAYS

McKAY SCHOOL
BEVERLY, MA

Gale Associates, Inc.
Boston • Baltimore • Orlando • San Francisco



Scale: AS SHOWN Date: 6/11/98 Drawn: CM Reviewed: MAH Job No: 806934

Cadd File: 806934M4

A-8